


195'-0"

16'-0"

80'-0"

SIDE SET BACK
11'-0" WIDE

SIDE SET BACK
11'-0" WIDE

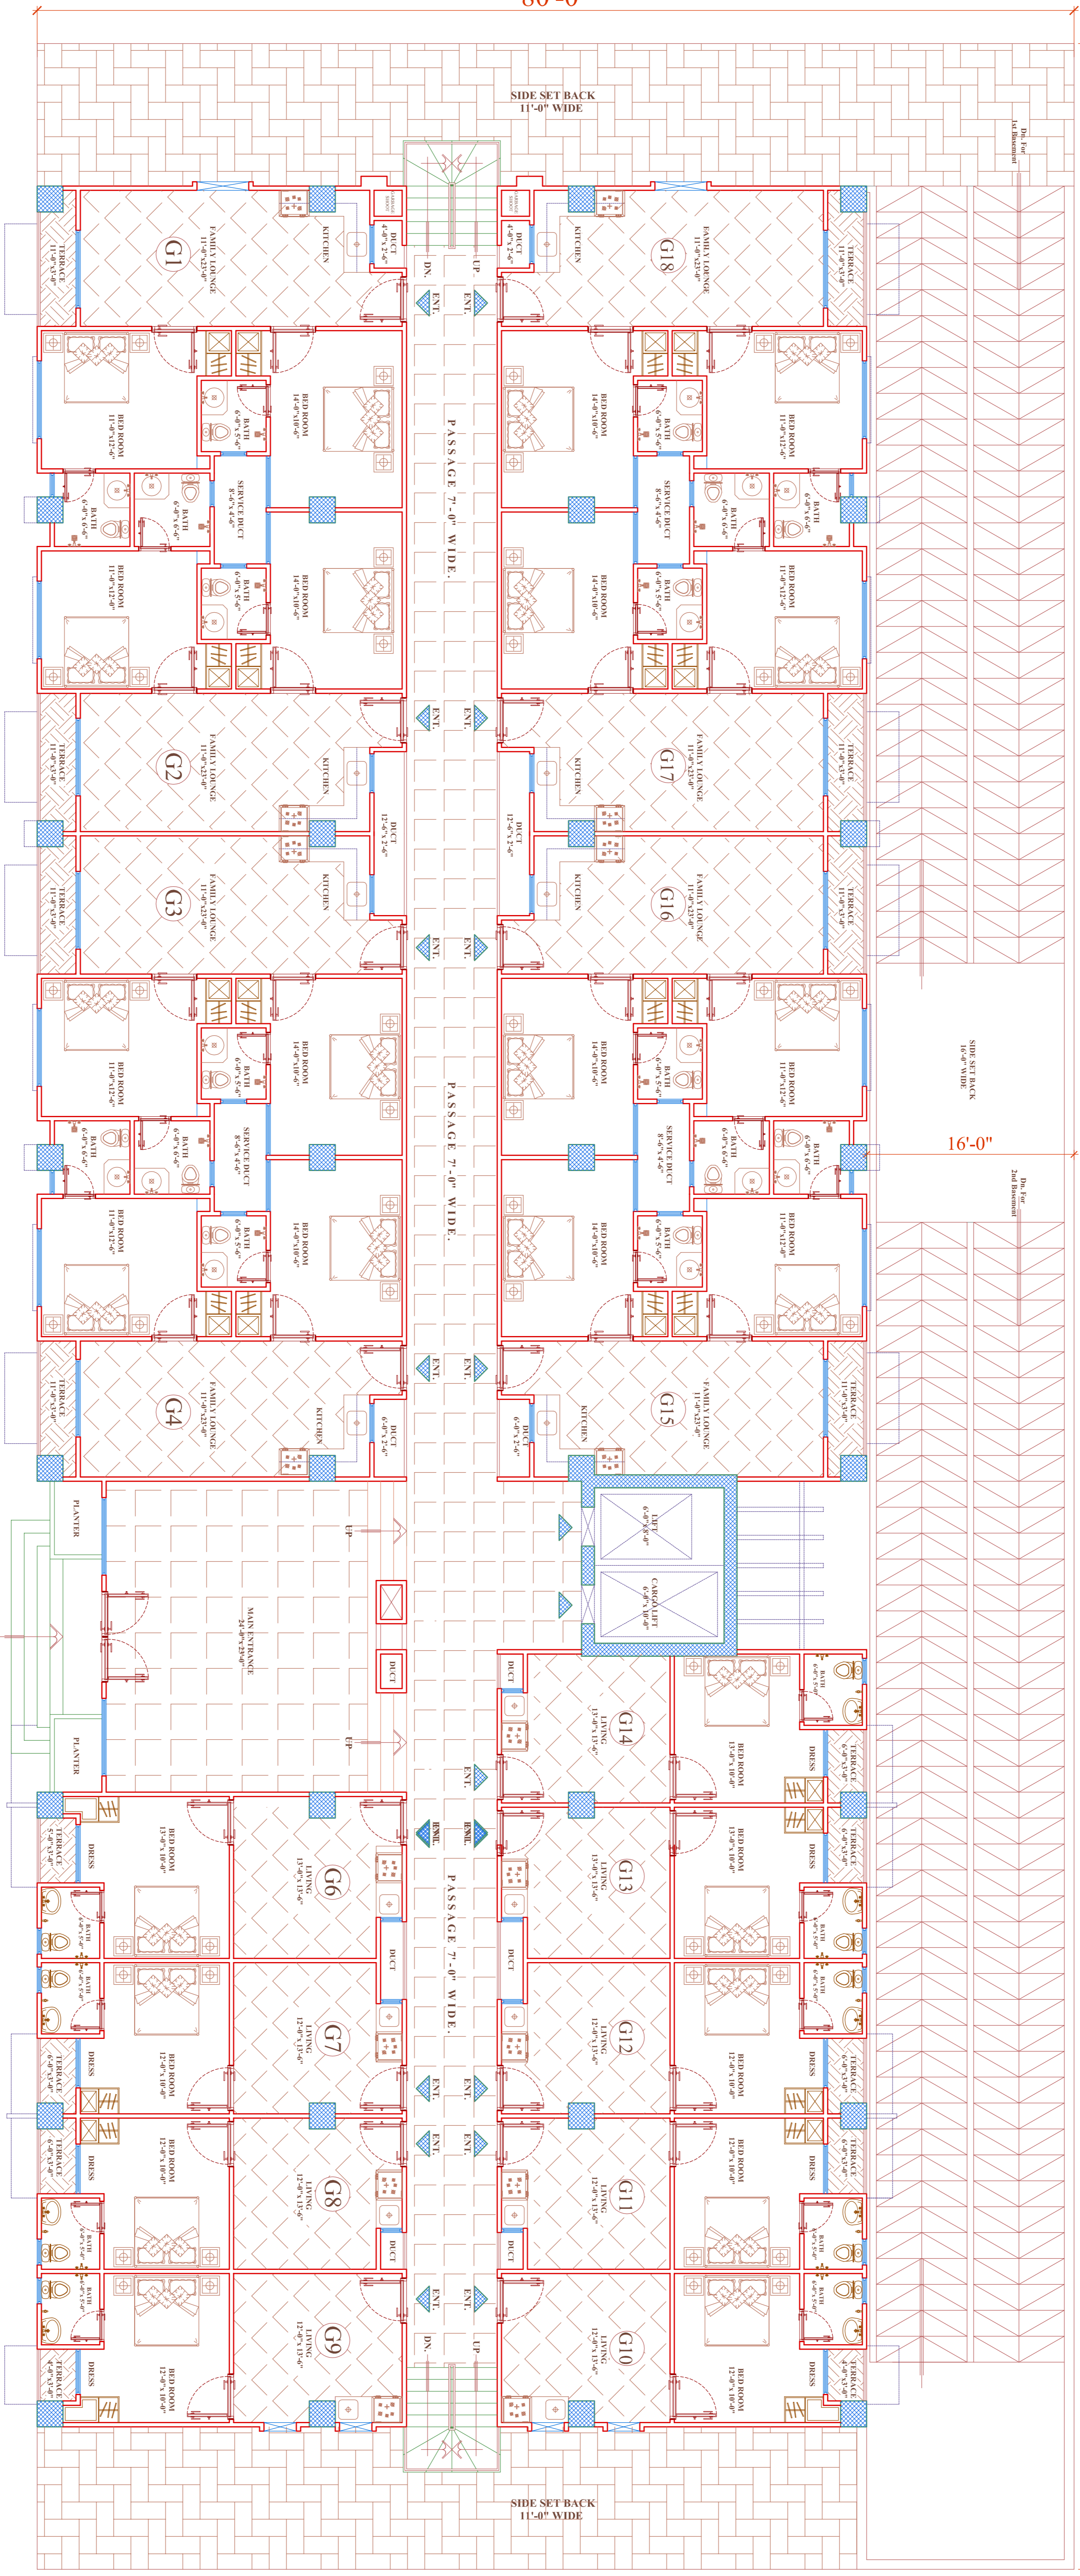

GROUND FLOOR PLAN